


NOTES:
 01. FOOTING SIZES TO BE DETERMINED DURING TIME OF INSTALLATION. DEPTH OF FOOTING DETERMINED BY SOIL CONDITIONS / FROST LINE.

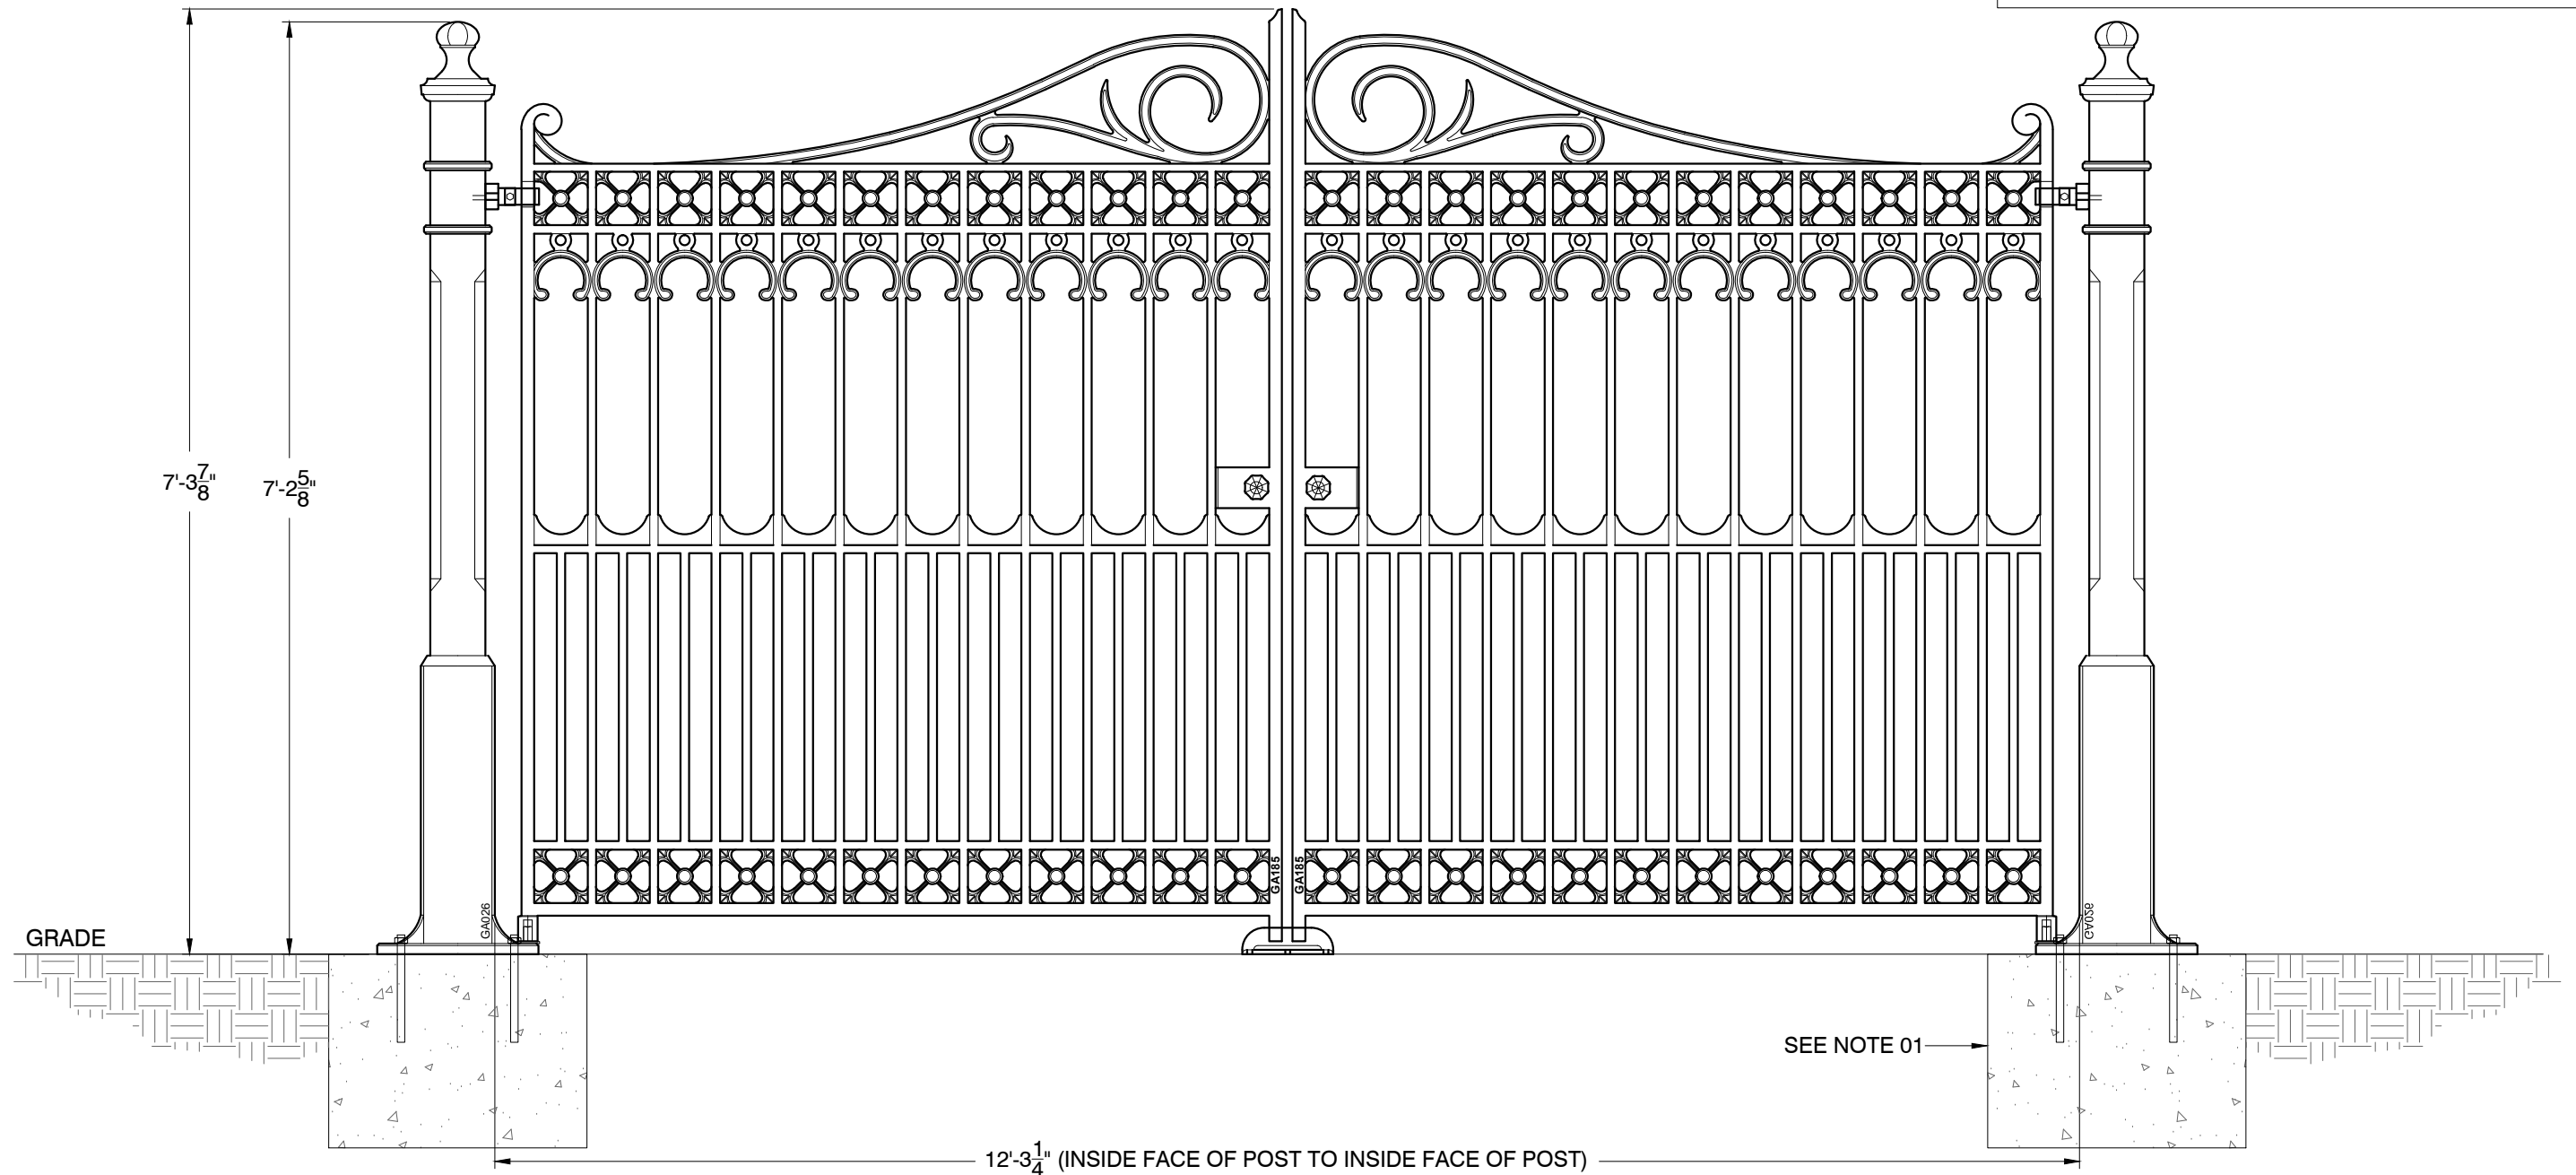

Construction
 All railing, gates and posts are crafted in solid cast iron, and are modular in design for ease of installation.

Finishing
 Components are provided with a rust-preventative universal primer basecoat, ready for application of final paint finish upon installation.

Item #	Qty.	Description	Weight
GA185	1	Richmond 12' Gate (1 Pair)	1168 lbs (per pair)
GA026	2	Richmond Driveway Gate Post	304 lbs Each
GA175	2	Pillar Hinge And Pivot Set	
GA020	2	Driveway Gate Handles (1 Pair)	
GA156	1	Driveway Gate Stop	

Pricing	
GATE:	\$ 5056.94
POSTS:	\$ 2333.92
HARDWARE:	\$ 225.60
MSRP:	\$ 7616.46

SCALE : 3/4"=1'-0"

RICHMOND
GA185-01