


NOTES:  
 01. FOOTING SIZES TO BE DETERMINED DURING TIME OF INSTALLATION. DEPTH OF FOOTING DETERMINED BY SOIL CONDITIONS / FROST LINE.

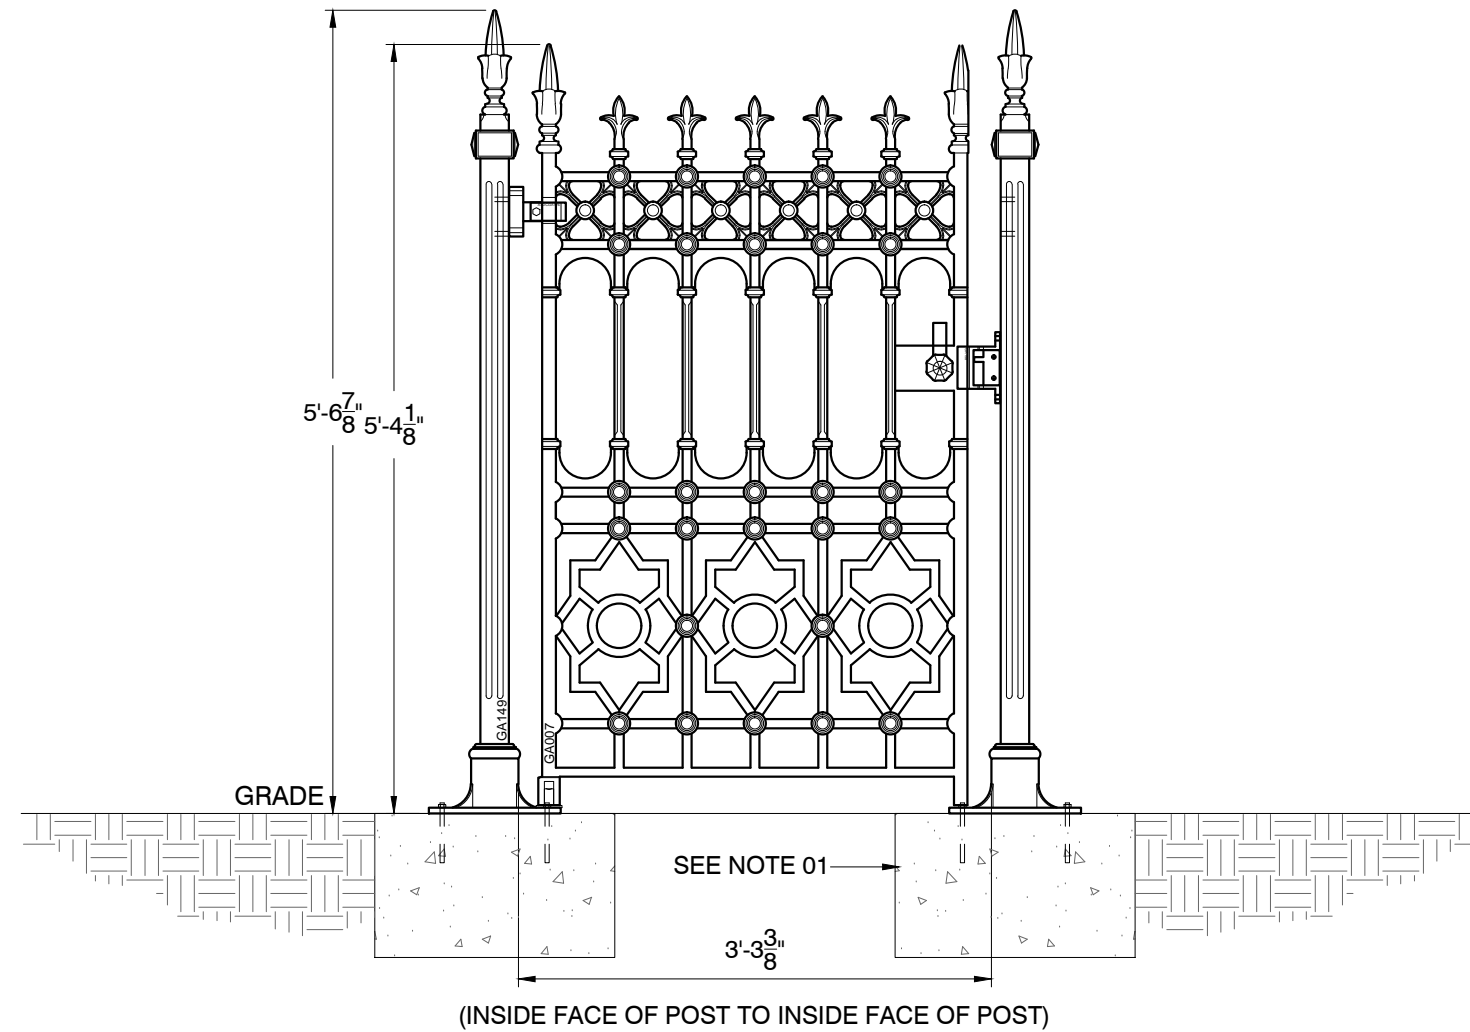

**HERITAGE  
 CAST IRON**  
 |||||  
**USA**  
 WWW.HERITAGECASTIRONUSA.COM

**Construction**

All railing, gates and posts are crafted in solid cast iron, and are modular in design for ease of installation.

**Finishing**

Components are provided with a rust-preventative universal primer basecoat, ready for application of final paint finish upon installation

Item #	Qty.	Description	Weight
GA007	1	Stewart 3' Pedestrian Gate	257 lbs
GA149	2	School Pedestrian Gate Post	119 lbs Each
GA176	2	School Hinge And Pivot Set	
GA158	1	Pedestrian Gate Handle And Striker	

Pricing	
GATE:	\$ 1037.33
POSTS:	\$ 1220.92
HARDWARE:	\$ 110.40
<b>MSRP:</b>	<b>\$ 2368.65</b>

SCALE : 3/4"=1'-0"

**STEWART  
 GA007-03**