


NOTES:
 01. FOOTING SIZES TO BE DETERMINED DURING TIME OF INSTALLATION. DEPTH OF FOOTING DETERMINED BY SOIL CONDITIONS / FROST LINE.

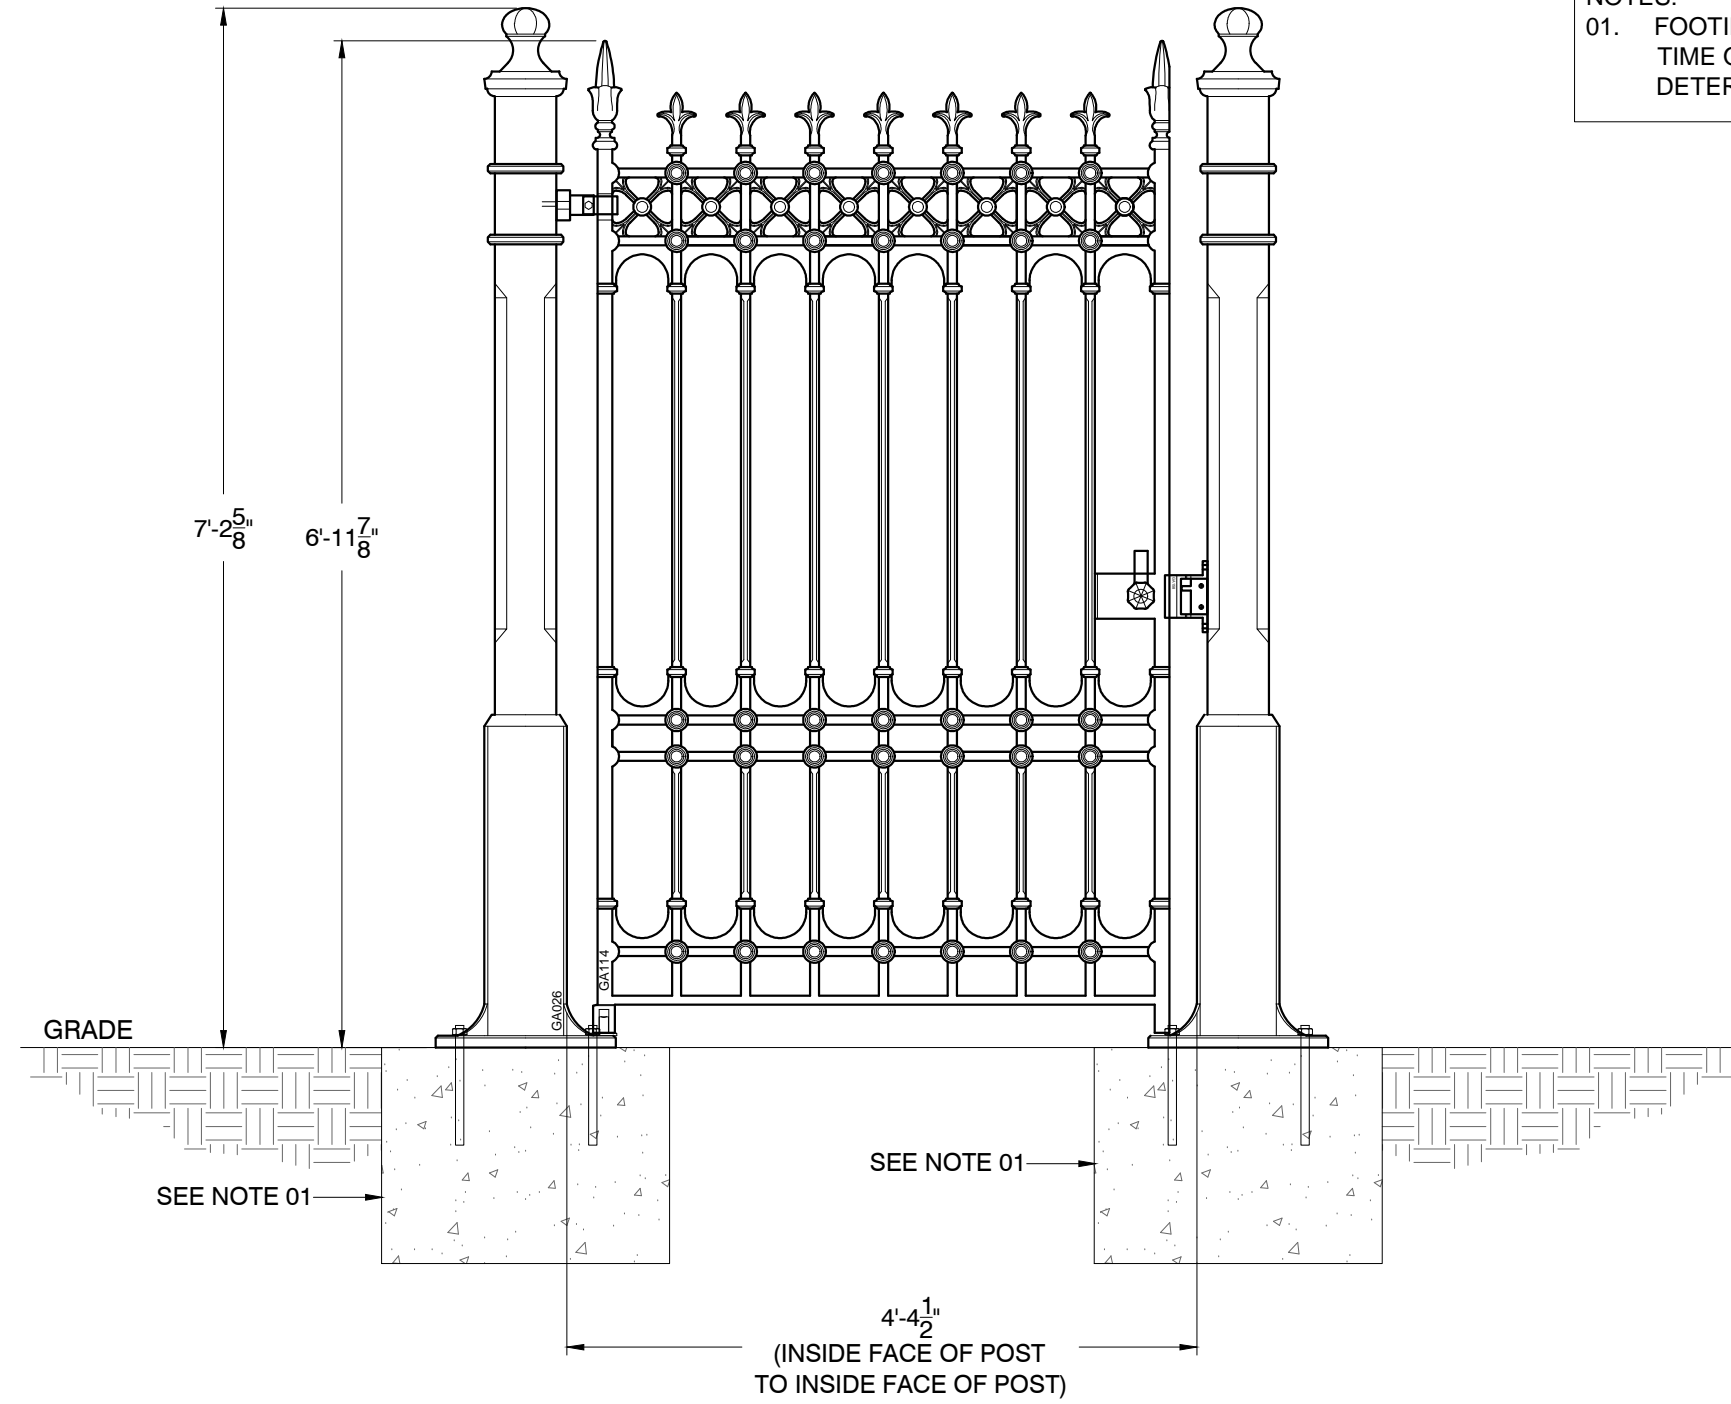

Construction
 All railing, gates and posts are crafted in solid cast iron, and are modular in design for ease of installation.

Finishing
 Components are provided with a rust-preventative universal primer basecoat, ready for application of final paint finish upon installation

Item #	Qty.	Description	Weight
GA114	1	Stirling 4' Pedestrian Gate	391 lbs
GA026	2	Stirling Driveway Gate Post	304 lbs Each
GA175	1	Pillar Hinge And Pivot Set	
GA158	1	Pedestrian Gate Handle And Striker	

Pricing	
GATE:	\$ 1624.80
POSTS:	\$ 2333.92
HARDWARE:	\$ 110.40
MSRP:	\$ 4069.12

SCALE : 3/4"=1'-0"

**STIRLING
GA114-01**