


NOTES:
 01. FOOTING SIZES TO BE DETERMINED DURING TIME OF INSTALLATION. DEPTH OF FOOTING DETERMINED BY SOIL CONDITIONS / FROST LINE.

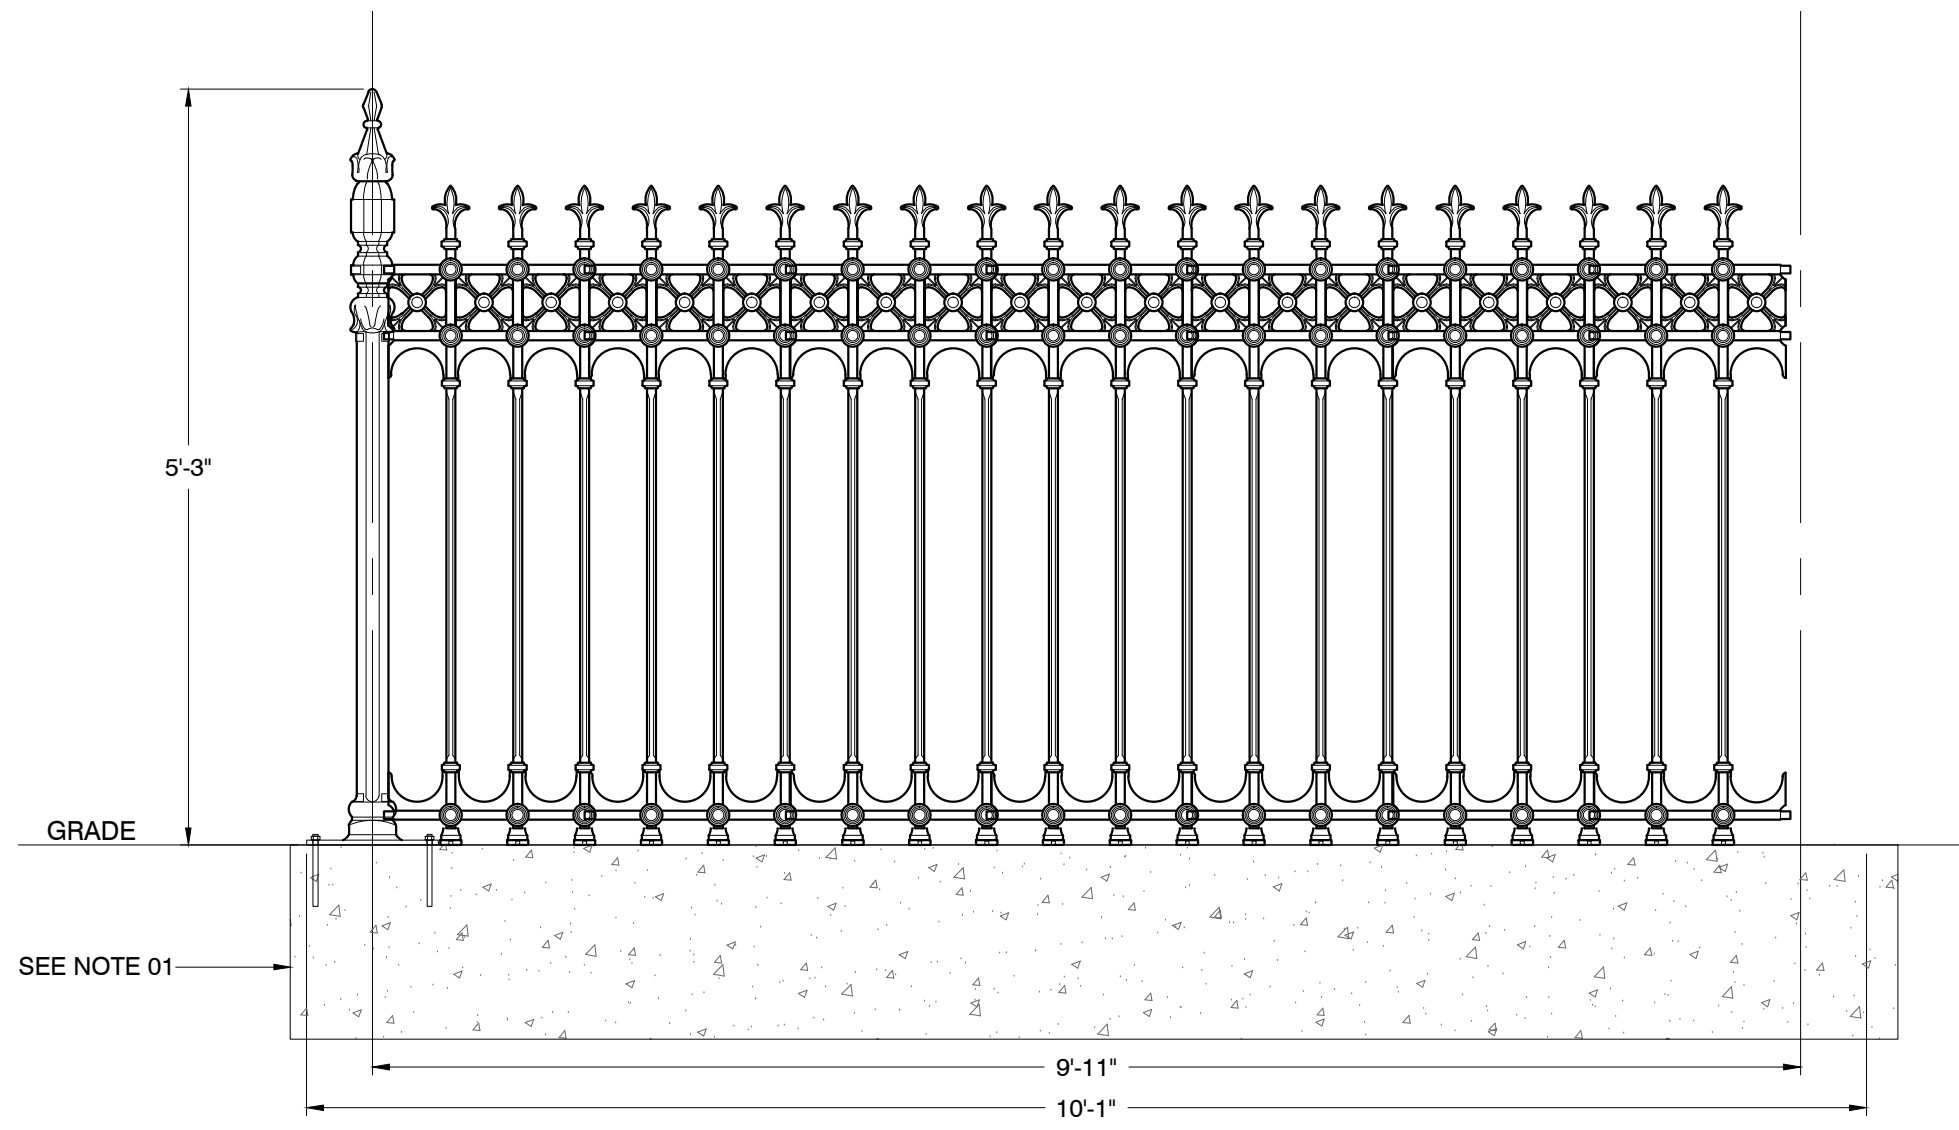

Construction
 All railing, gates and posts are crafted in solid cast iron, and are modular in design for ease of installation.

Finishing
 Components are provided with a rust-preventative universal primer basecoat, ready for application of final paint finish upon installation

Item #	Qty.	Description	Weight
GA122	1	Stirling Half Height Railing Post	88 lbs
GA118a	6	Stirling Half Height Railing Panel w/Feet	73 lbs
GA120a	1	Stirling Half Hgt Railing Joiner Panel w/Feet	59 lbs
Single Half Height Railing Stay Suggested Or As Necessary To Suit Installation			

Pricing
MSRP: \$ 237.71 / Linear ft.

SCALE : 3/4"=1'-0"

**STIRLING
GA118a**