


NOTES:
 01. FOOTING SIZES TO BE DETERMINED DURING TIME OF INSTALLATION. DEPTH OF FOOTING DETERMINED BY SOIL CONDITIONS / FROST LINE.

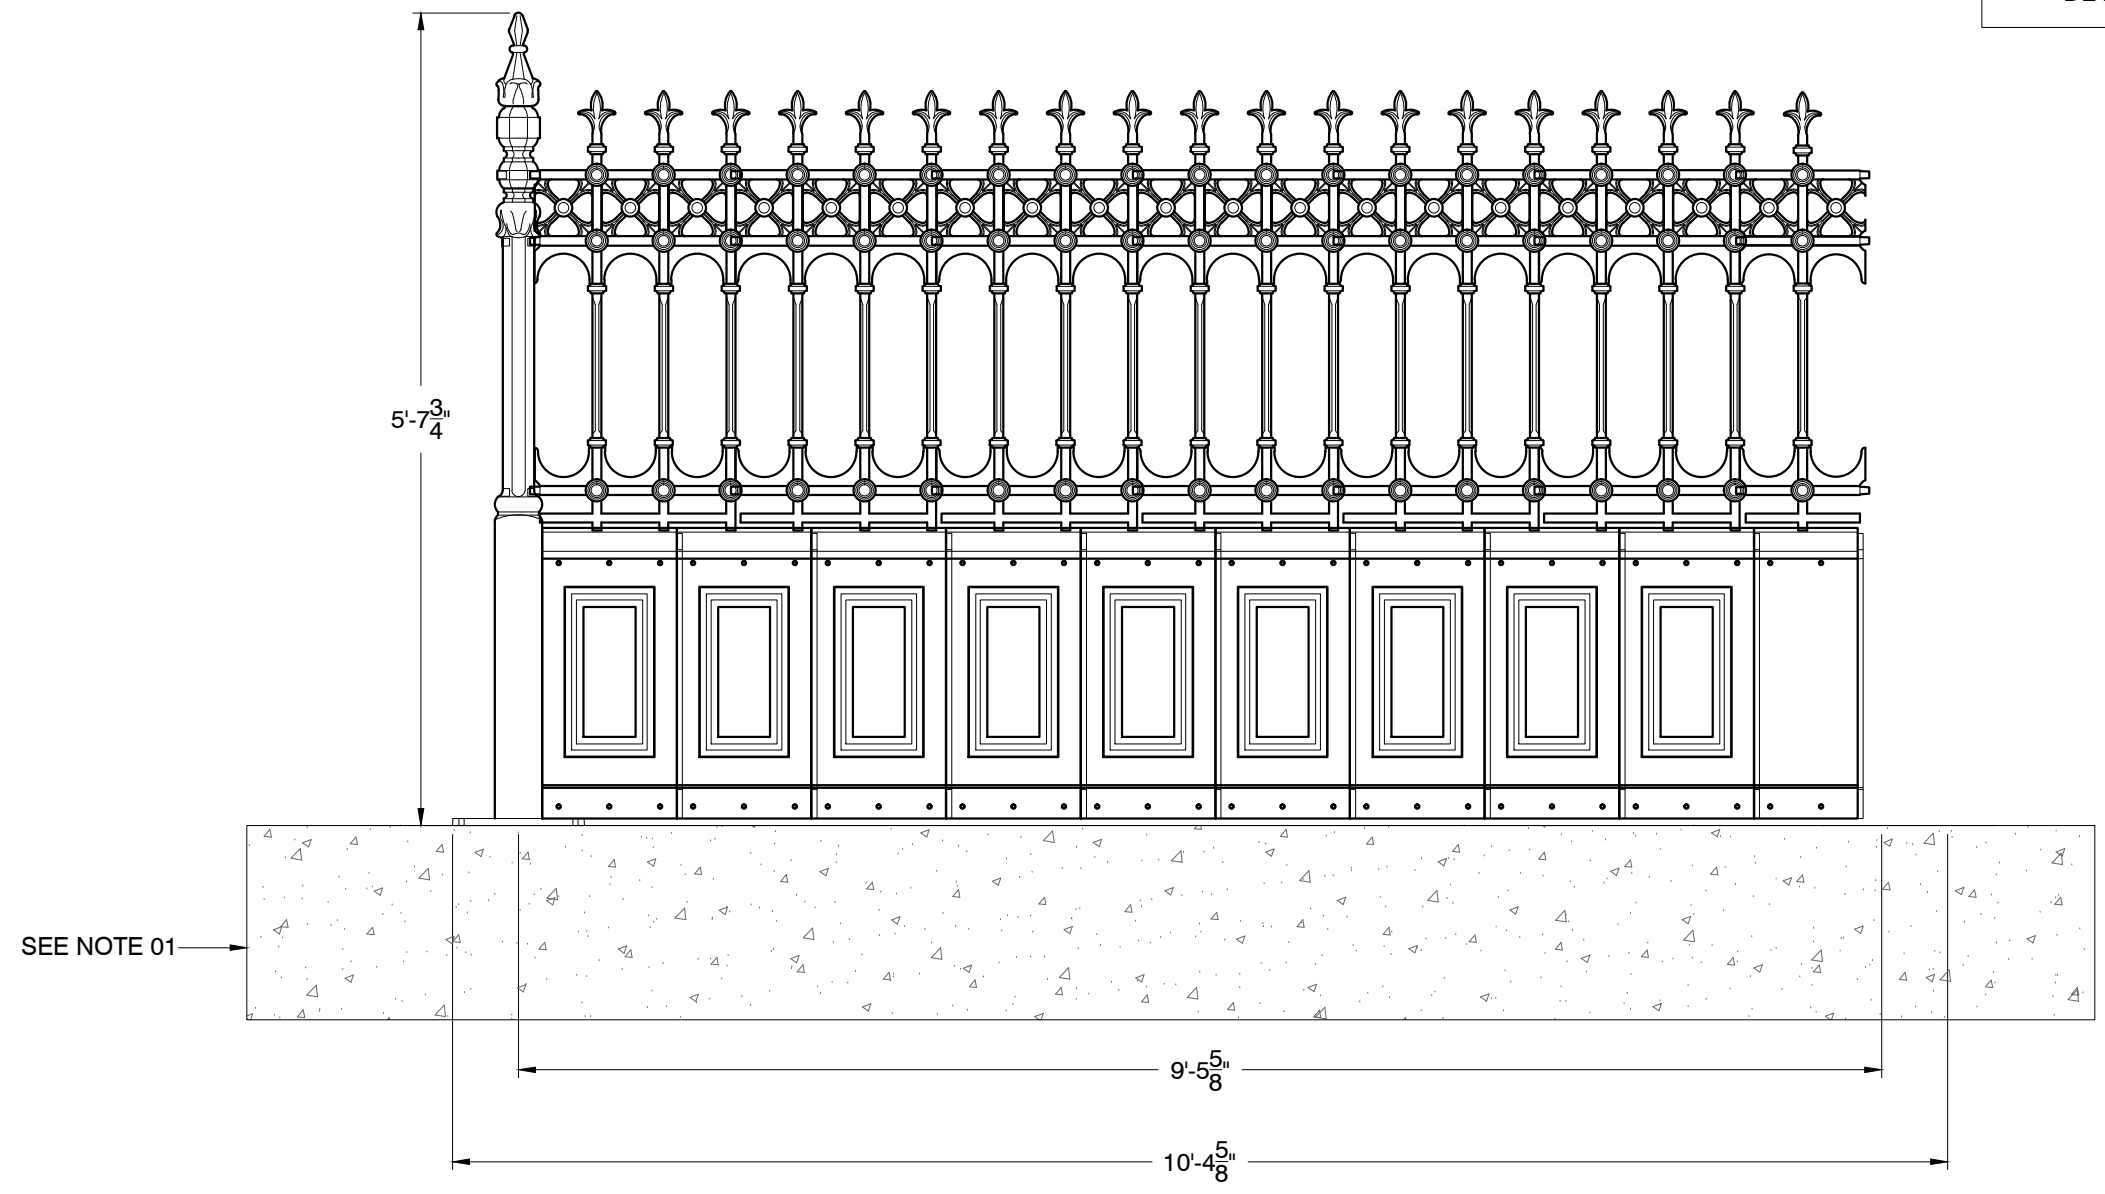

Construction
 All railing, gates and posts are crafted in solid cast iron, and are modular in design for ease of installation.

Finishing
 Components are provided with a rust-preventative universal primer basecoat, ready for application of final paint finish upon installation.

| Item # | Qty. | Description | Weight |
|--------|------|--|------------------|
| GA002 | 1 | Stewart Full Height Railing Post | 85 lbs |
| GA008b | 6 | Stewart Half Height Railing Panel w/Cast Wall Top Fixing | 43 lbs Per Panel |
| GA017b | 1 | Stewart Half Height Joiner Panel w/Cast Wall Top Fixing | 22 lbs Per Panel |
| GA170 | 18 | Cast Wall Panel | 24 lbs Per Panel |
| GA171 | 2 | Cast Wall Panel Spacer | 24 lbs Per Panel |

Pricing

MSRP: \$ 404.29 / Linear ft.

SCALE : 3/4"=1'-0"

**STEWART
GA008b**